



GROUND FLOOR PLAN
AREA= 7553 SQFT



DATE : 22-02-2021

DRN BY: SHANKAR KUMAR

SCALE : NTS


Drawing no- ARCH/01



DI ARCHITECTS

Architect, Engineer, Interior & Landscape Designer

First floor, Chandra Bhawan, Murlichak
Jagdeew path, Patna-14
MOB: 8804529230
e-mail - mukeshmodular@gmail.com
Website- www.diarchitects.in

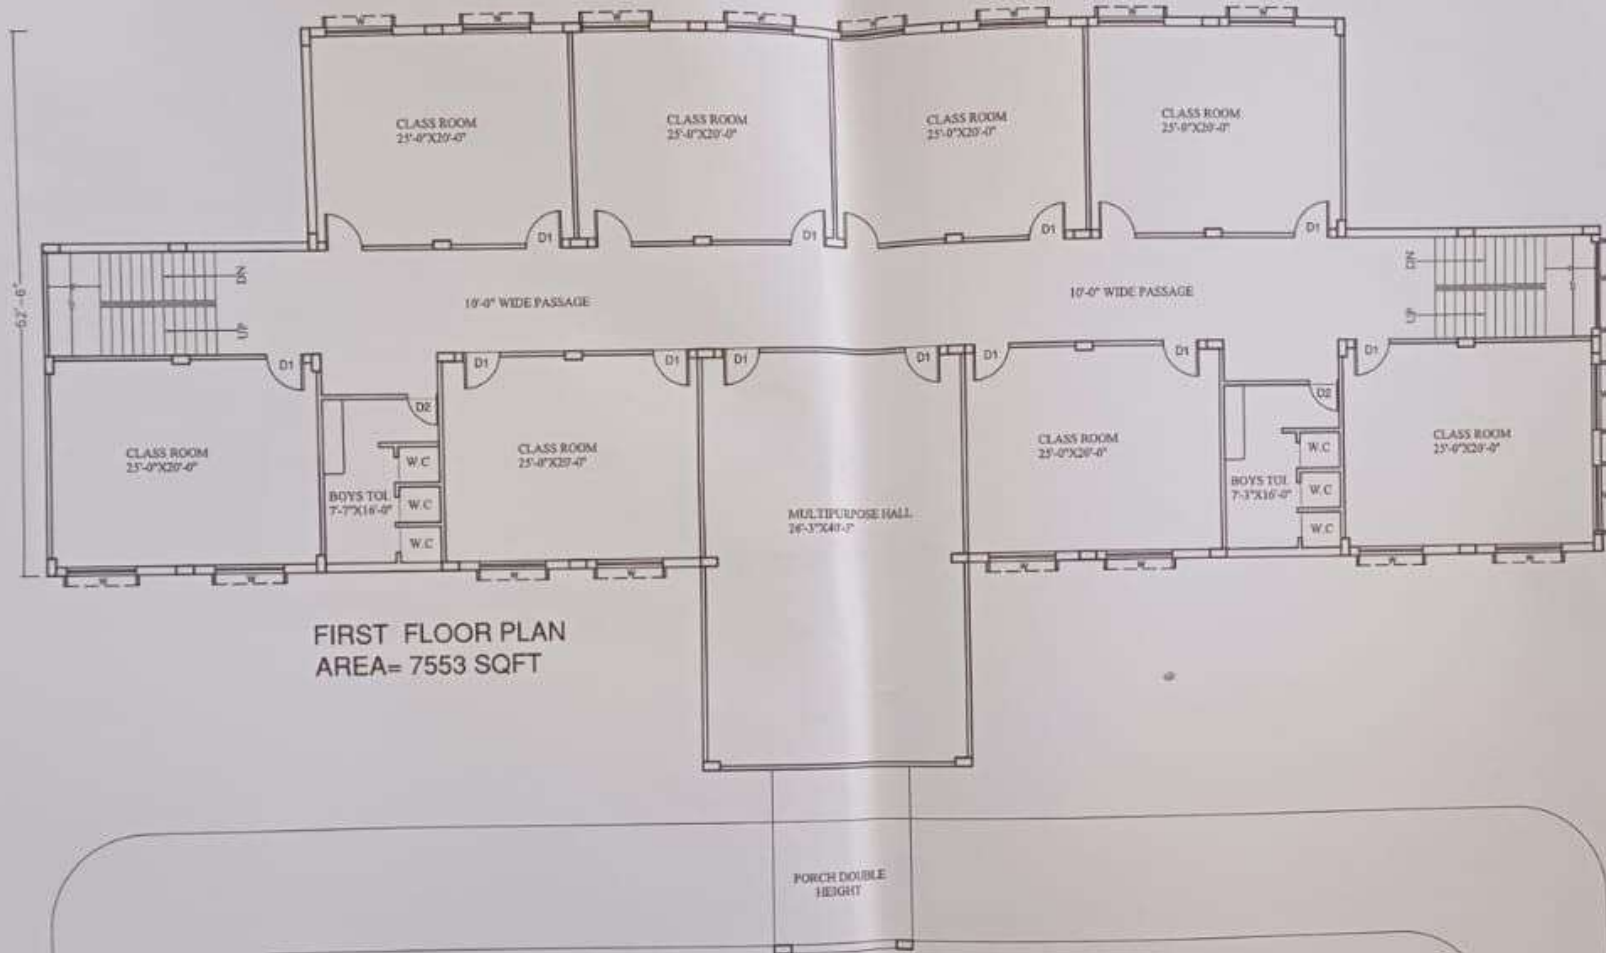

DATE : 22-02-2021

DRN BY: SHANKAR KUMAR

SCALE : NTS

Drawing no- ARCH/01



DI ARCHITECTS

Architect, Engineer, Interior & Landscape Designer

First floor, Chandra Bhawan, Murlichak
Jagdeew path, Patna-14
MOB: 8804529230.
e-mail - mukeshmodular@gmail.com
Website- www.diarchitects.in